


pow. ronda
do zagospod.
ok. 154 m²

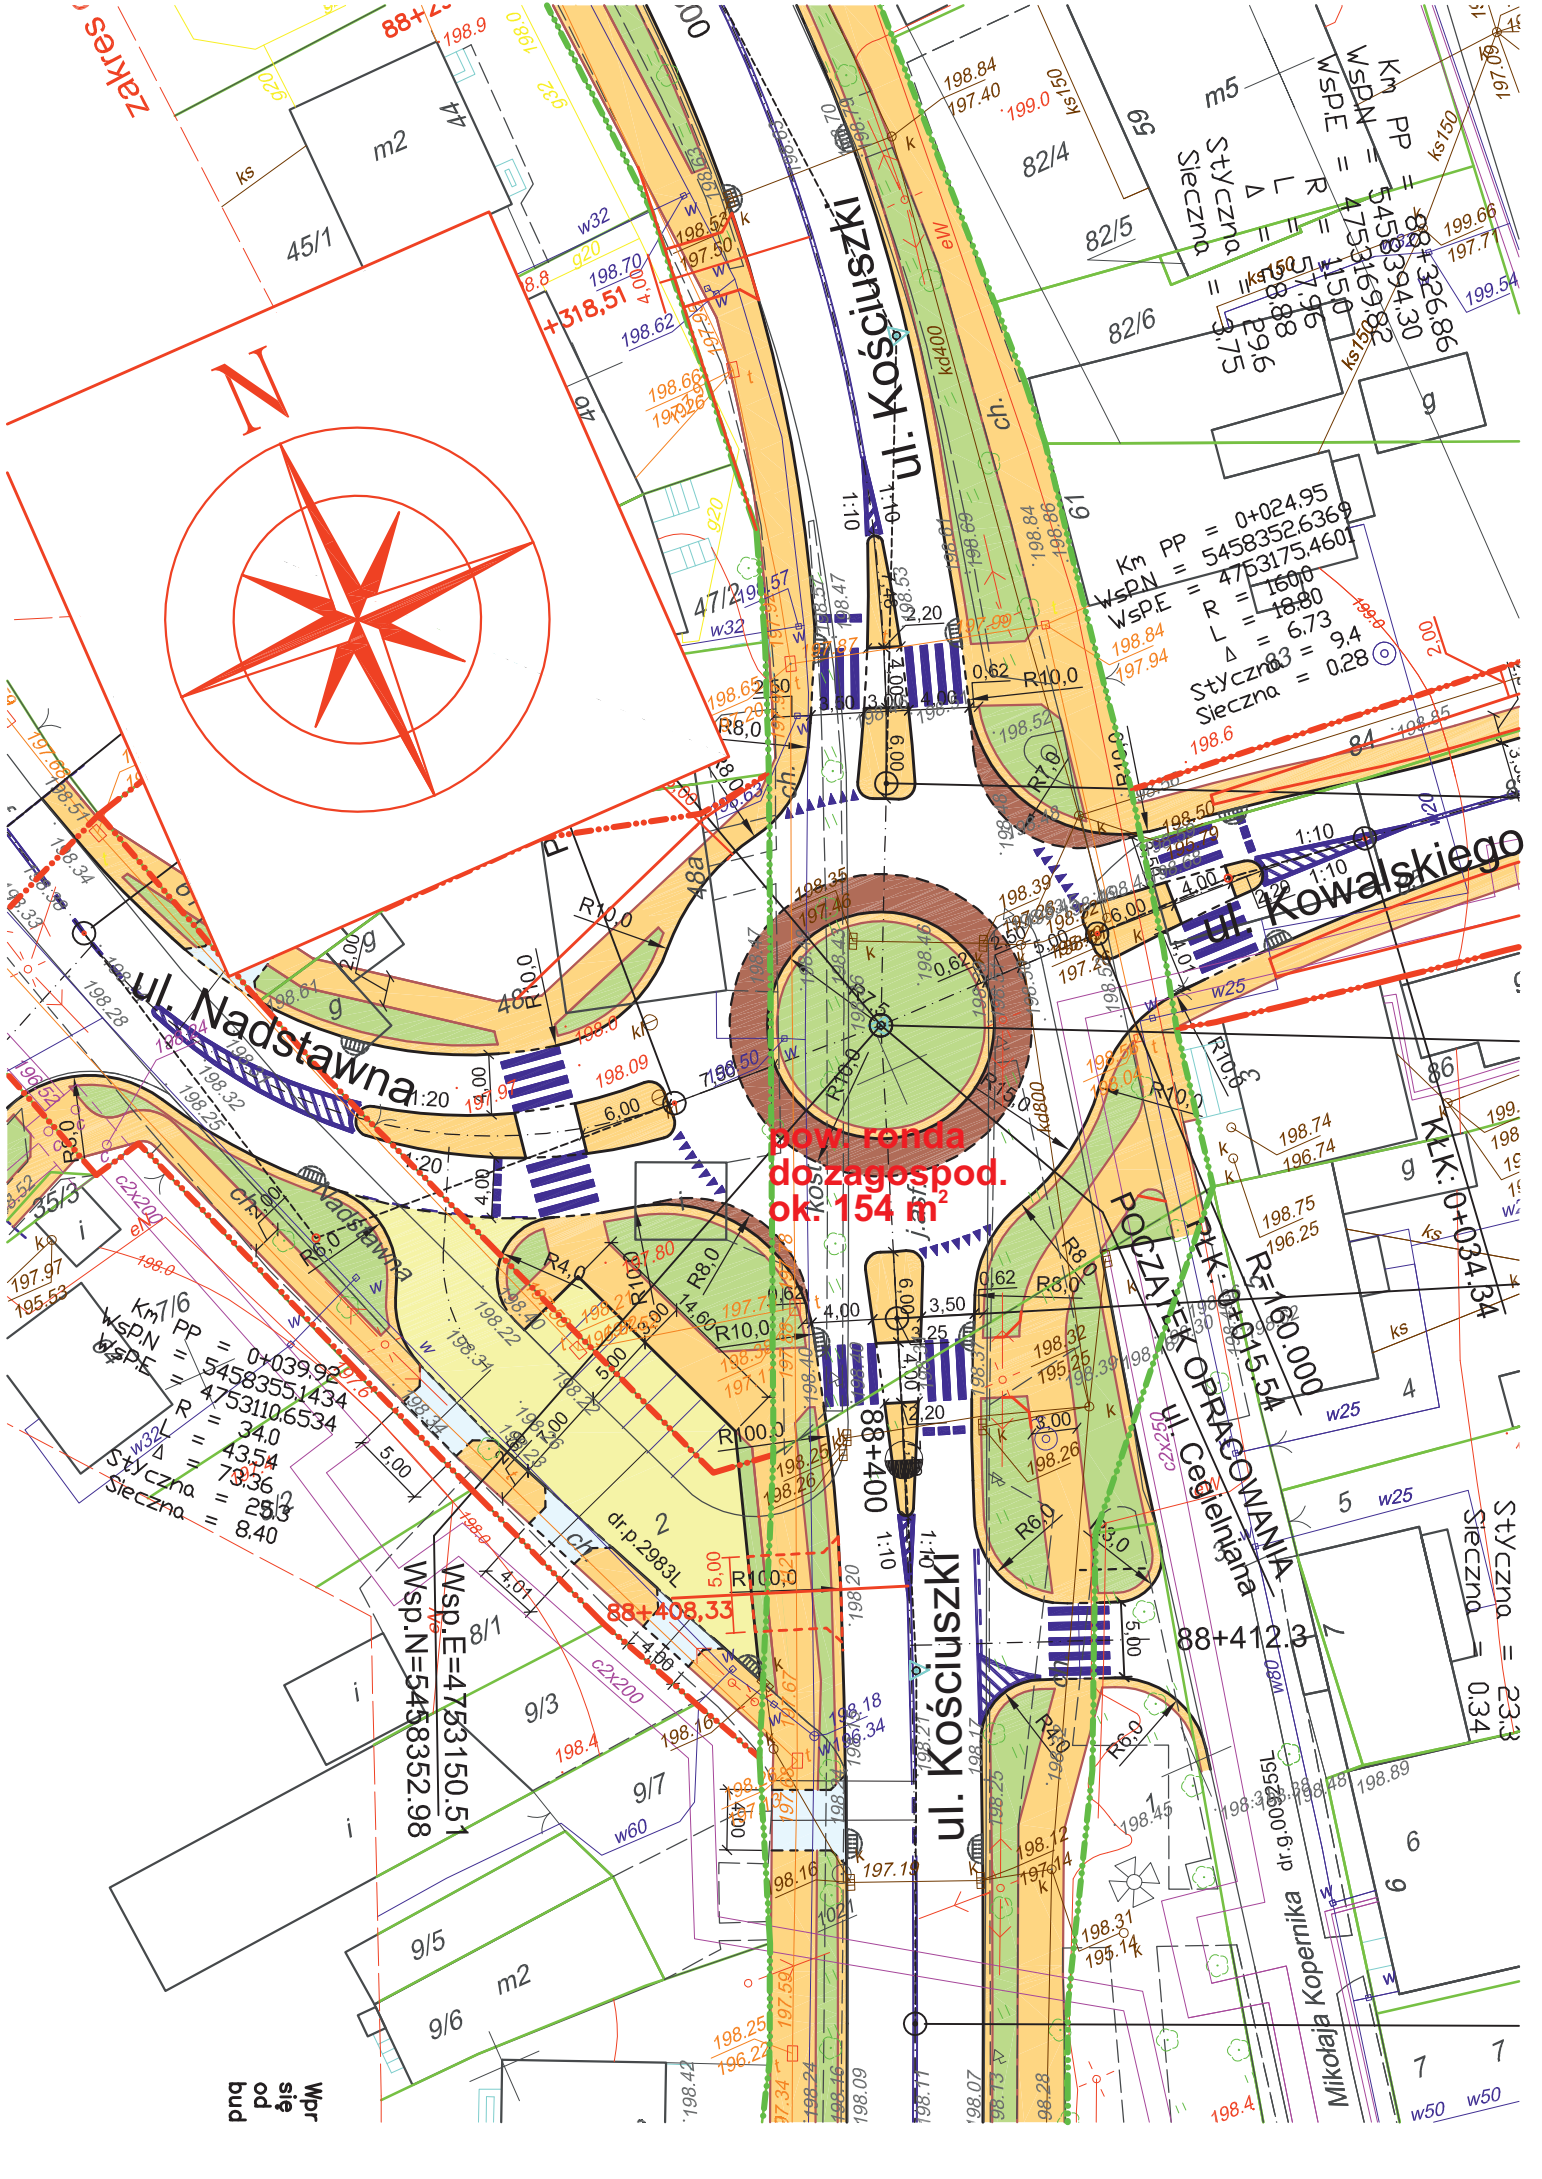

Km PP = 0+024.95
Wsp.N = 5458352.6369
Wsp.E = 4753175.4601
R = 1500
L = 18.80
Styczna = 9.94
Sieczna = 0.28

Km PP = 0+039.92
Wsp.N = 5458355.1434
Wsp.E = 4753110.6534
R = 34.0
L = 43.54
Styczna = 78.36
Sieczna = 28.0

Wsp.E = 4753150.51
Wsp.N = 5458352.98

Styczna = 23.3
Sieczna = 0.34

Wpr
sie
od
bud